



Date	25/01/13
Scale	1:50 @ A3

Venue	Lyra Theatre @ Artspace Studio Theatre
Title	Ground Plan - Full seating bank (capacity = 116)
Drawn by	

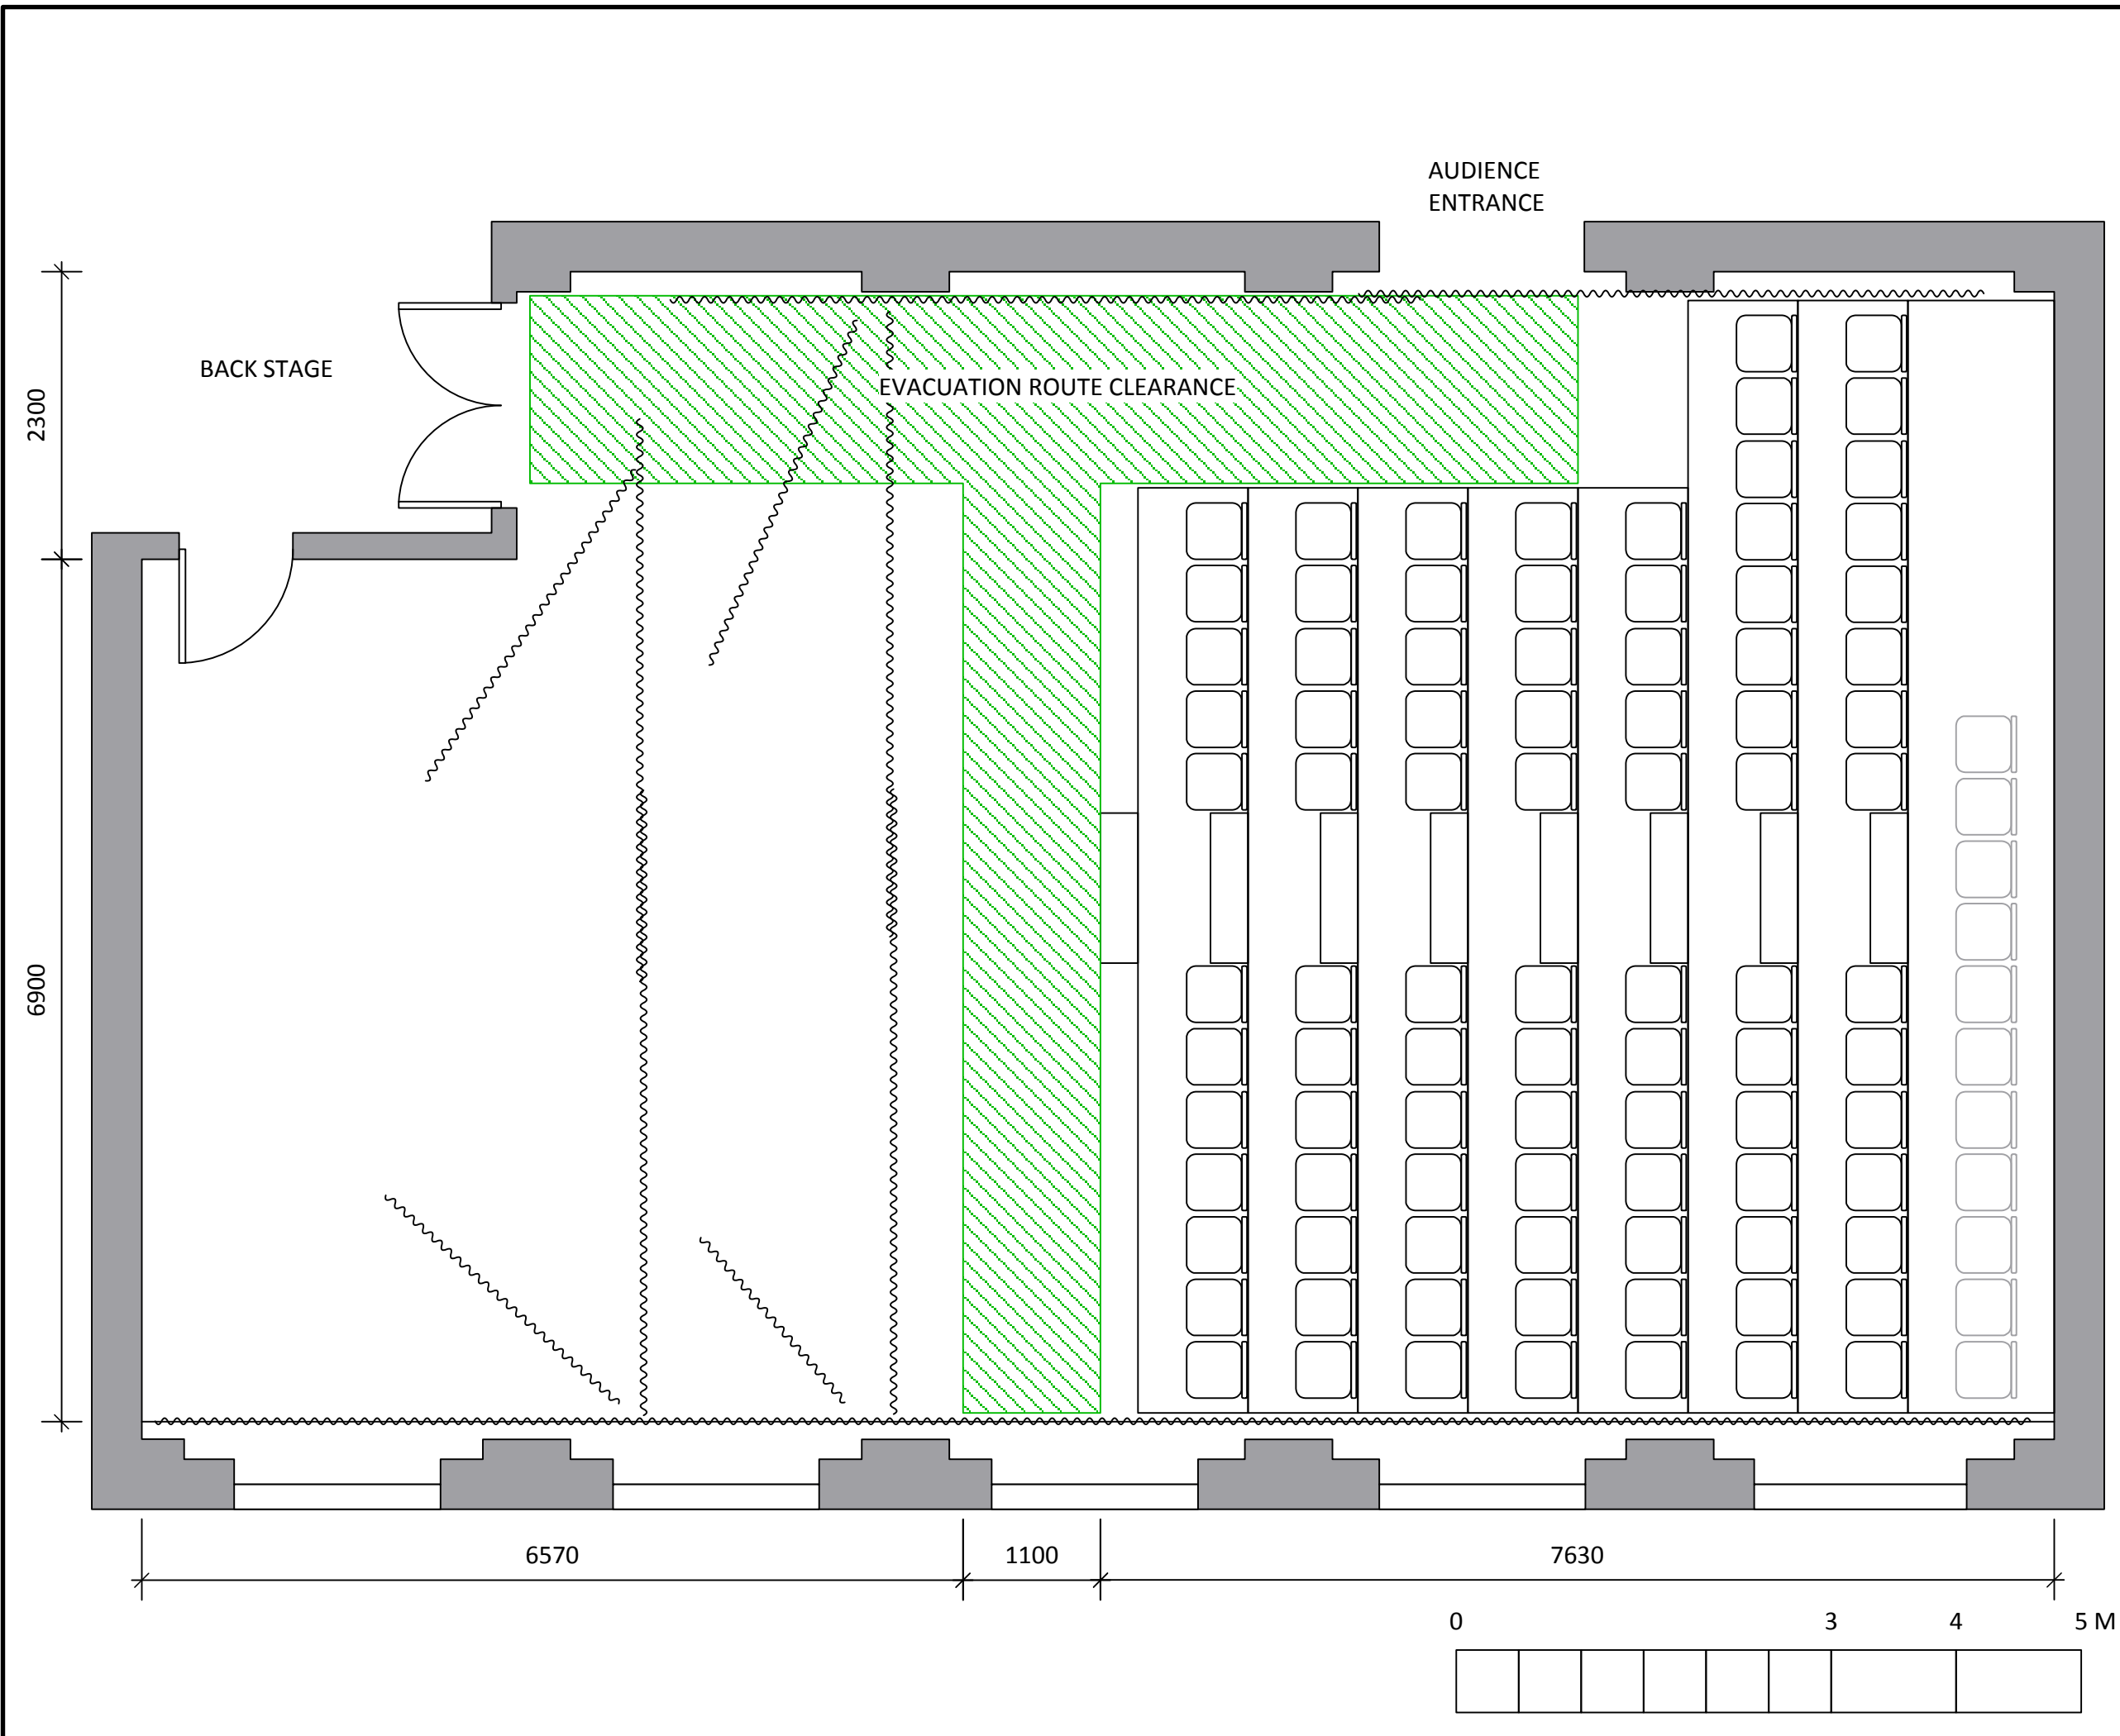


Date	25/01/13
Scale	1:50 @ A3

Venue	Lyra Theatre @ Artspace Studio Theatre
Title	Ground Plan - reduced seating (capacity = 90)
Drawn by	

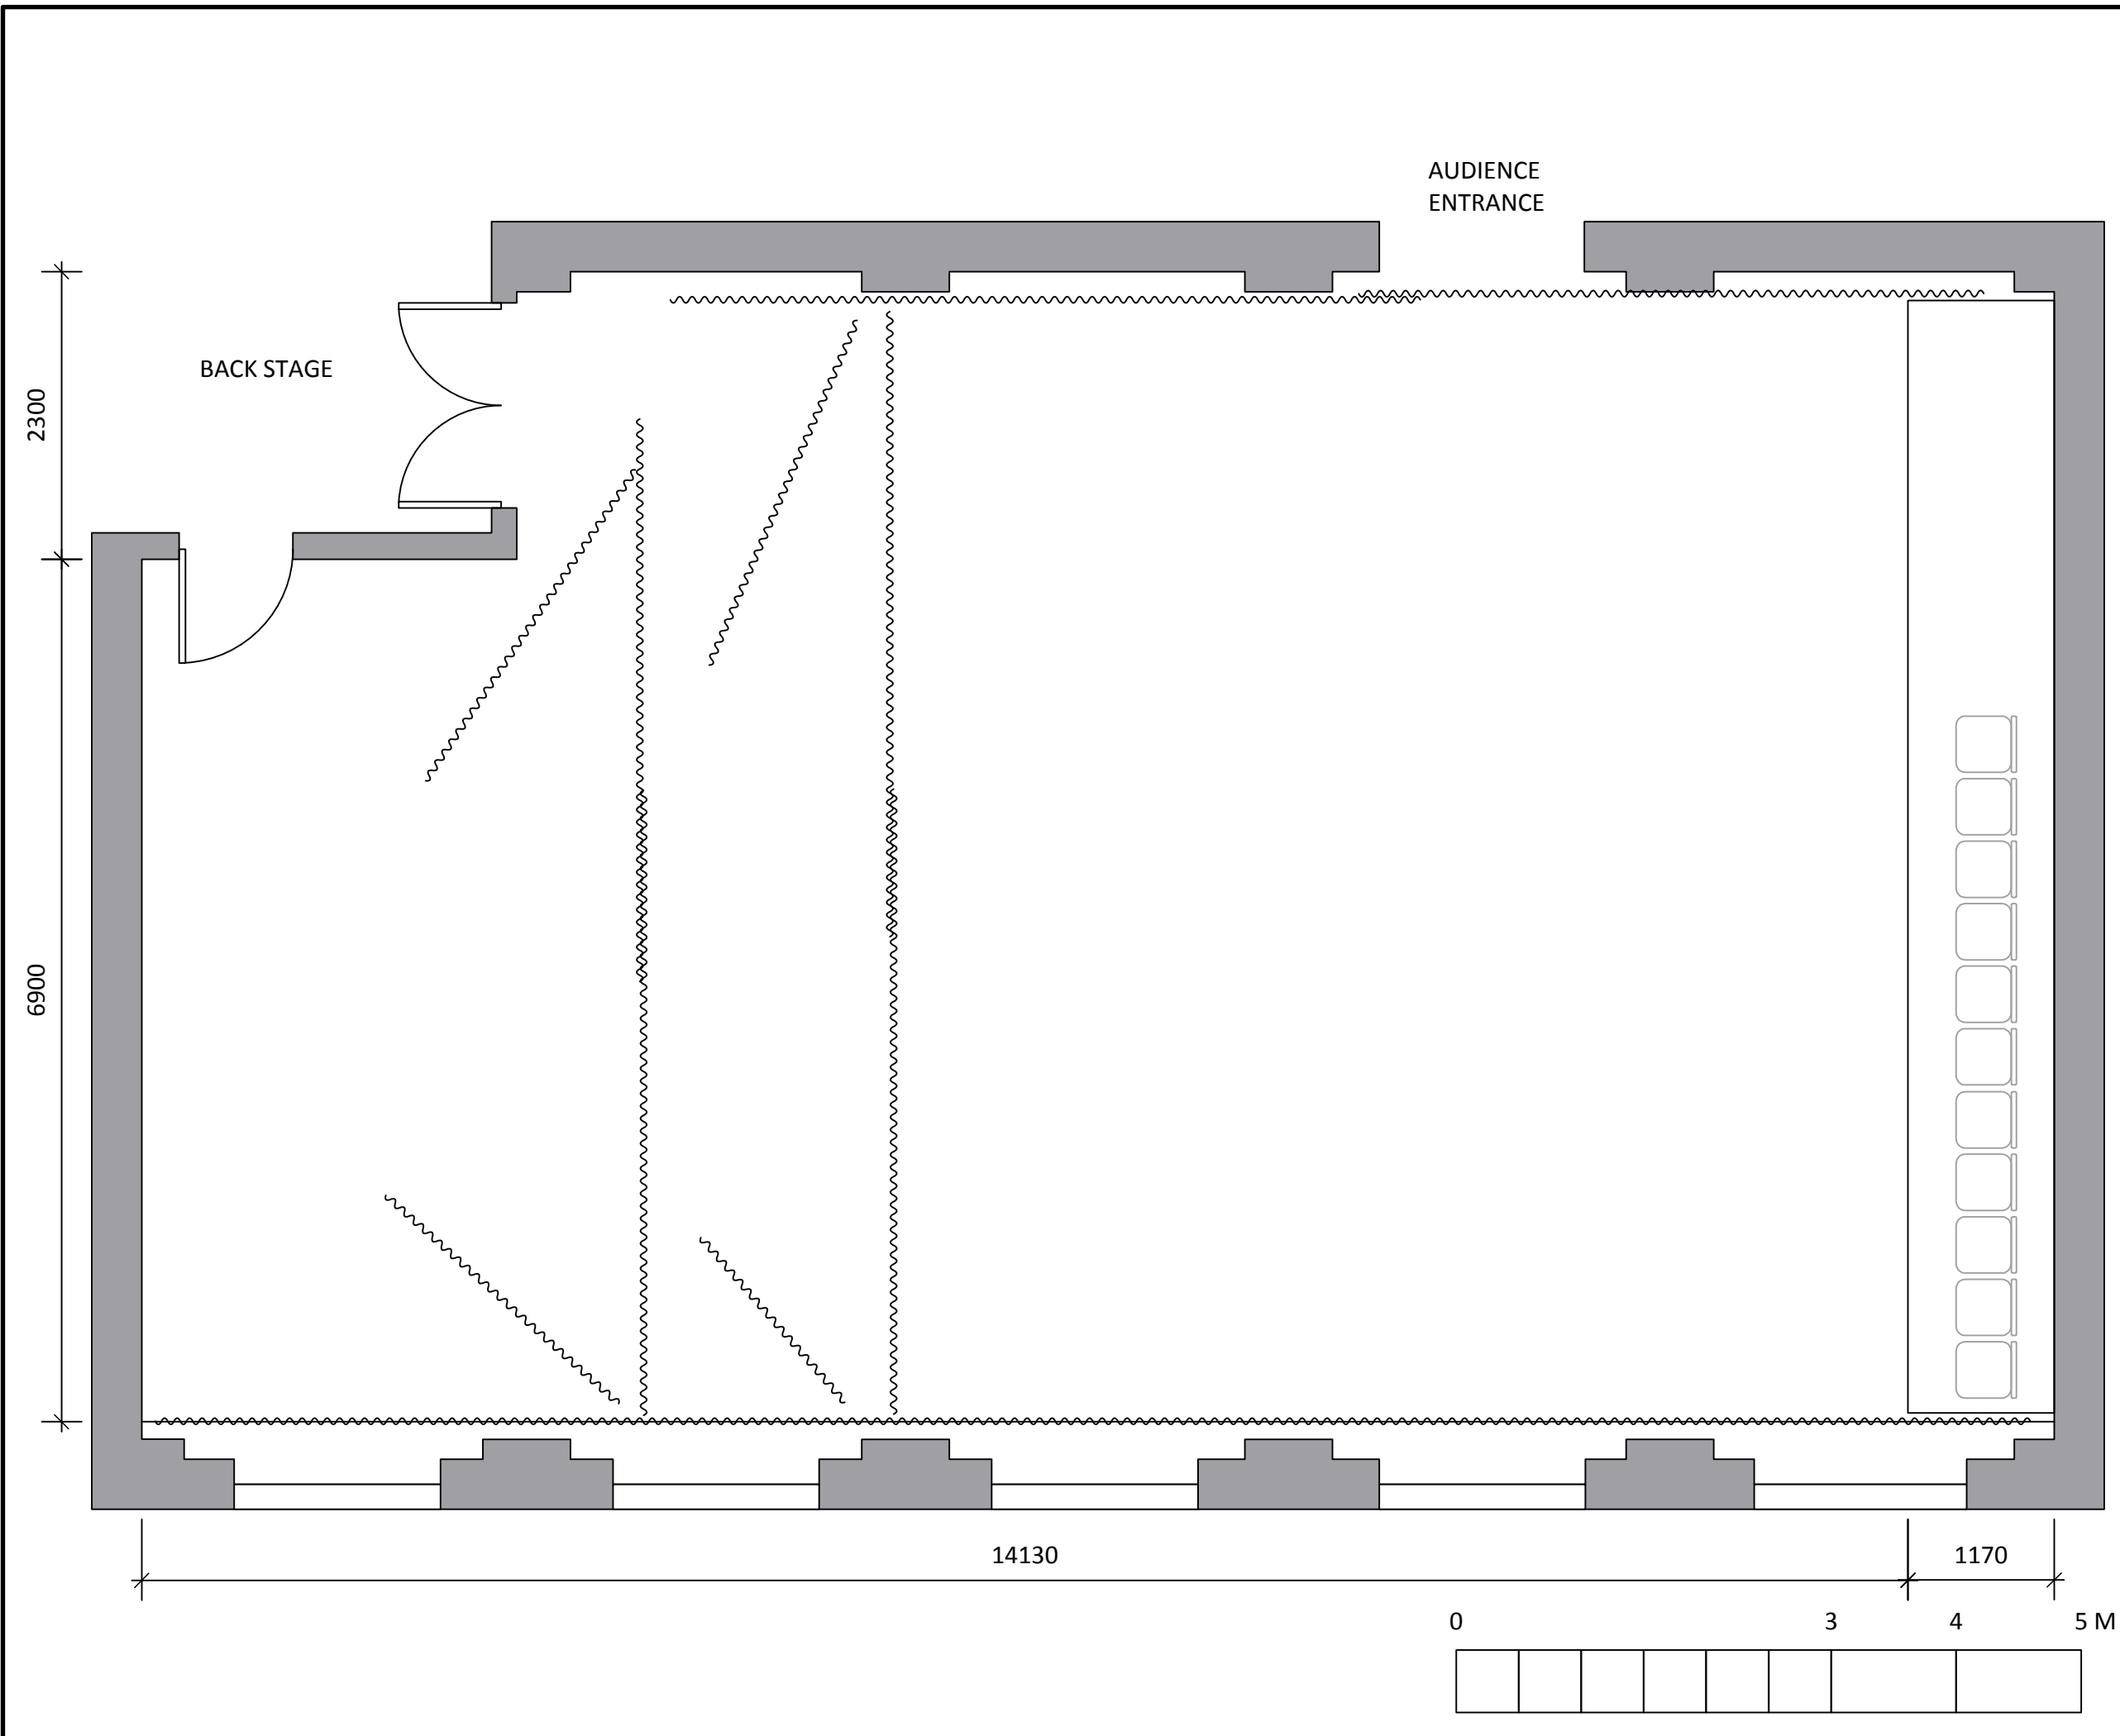


Date	25/01/13
Scale	1:50 @ A3

Venue	Lyra Theatre @ Artspace Studio Theatre
Title	Ground Plan - No Seating
Drawn by	


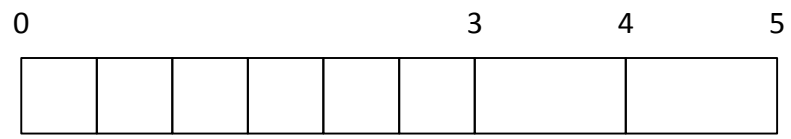


0 3 4 5 M

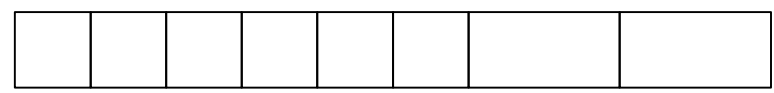

AUDIENCE  
ENTRANCE

BACK STAGE

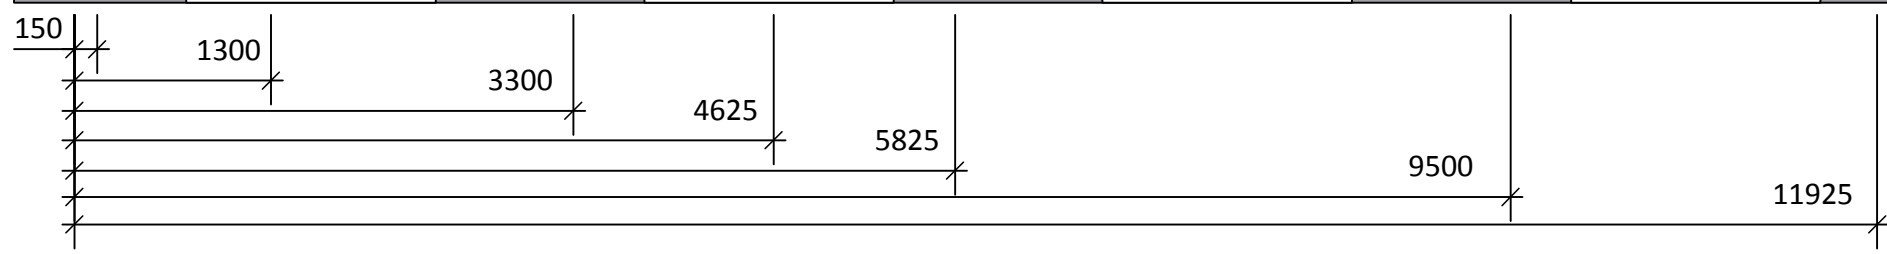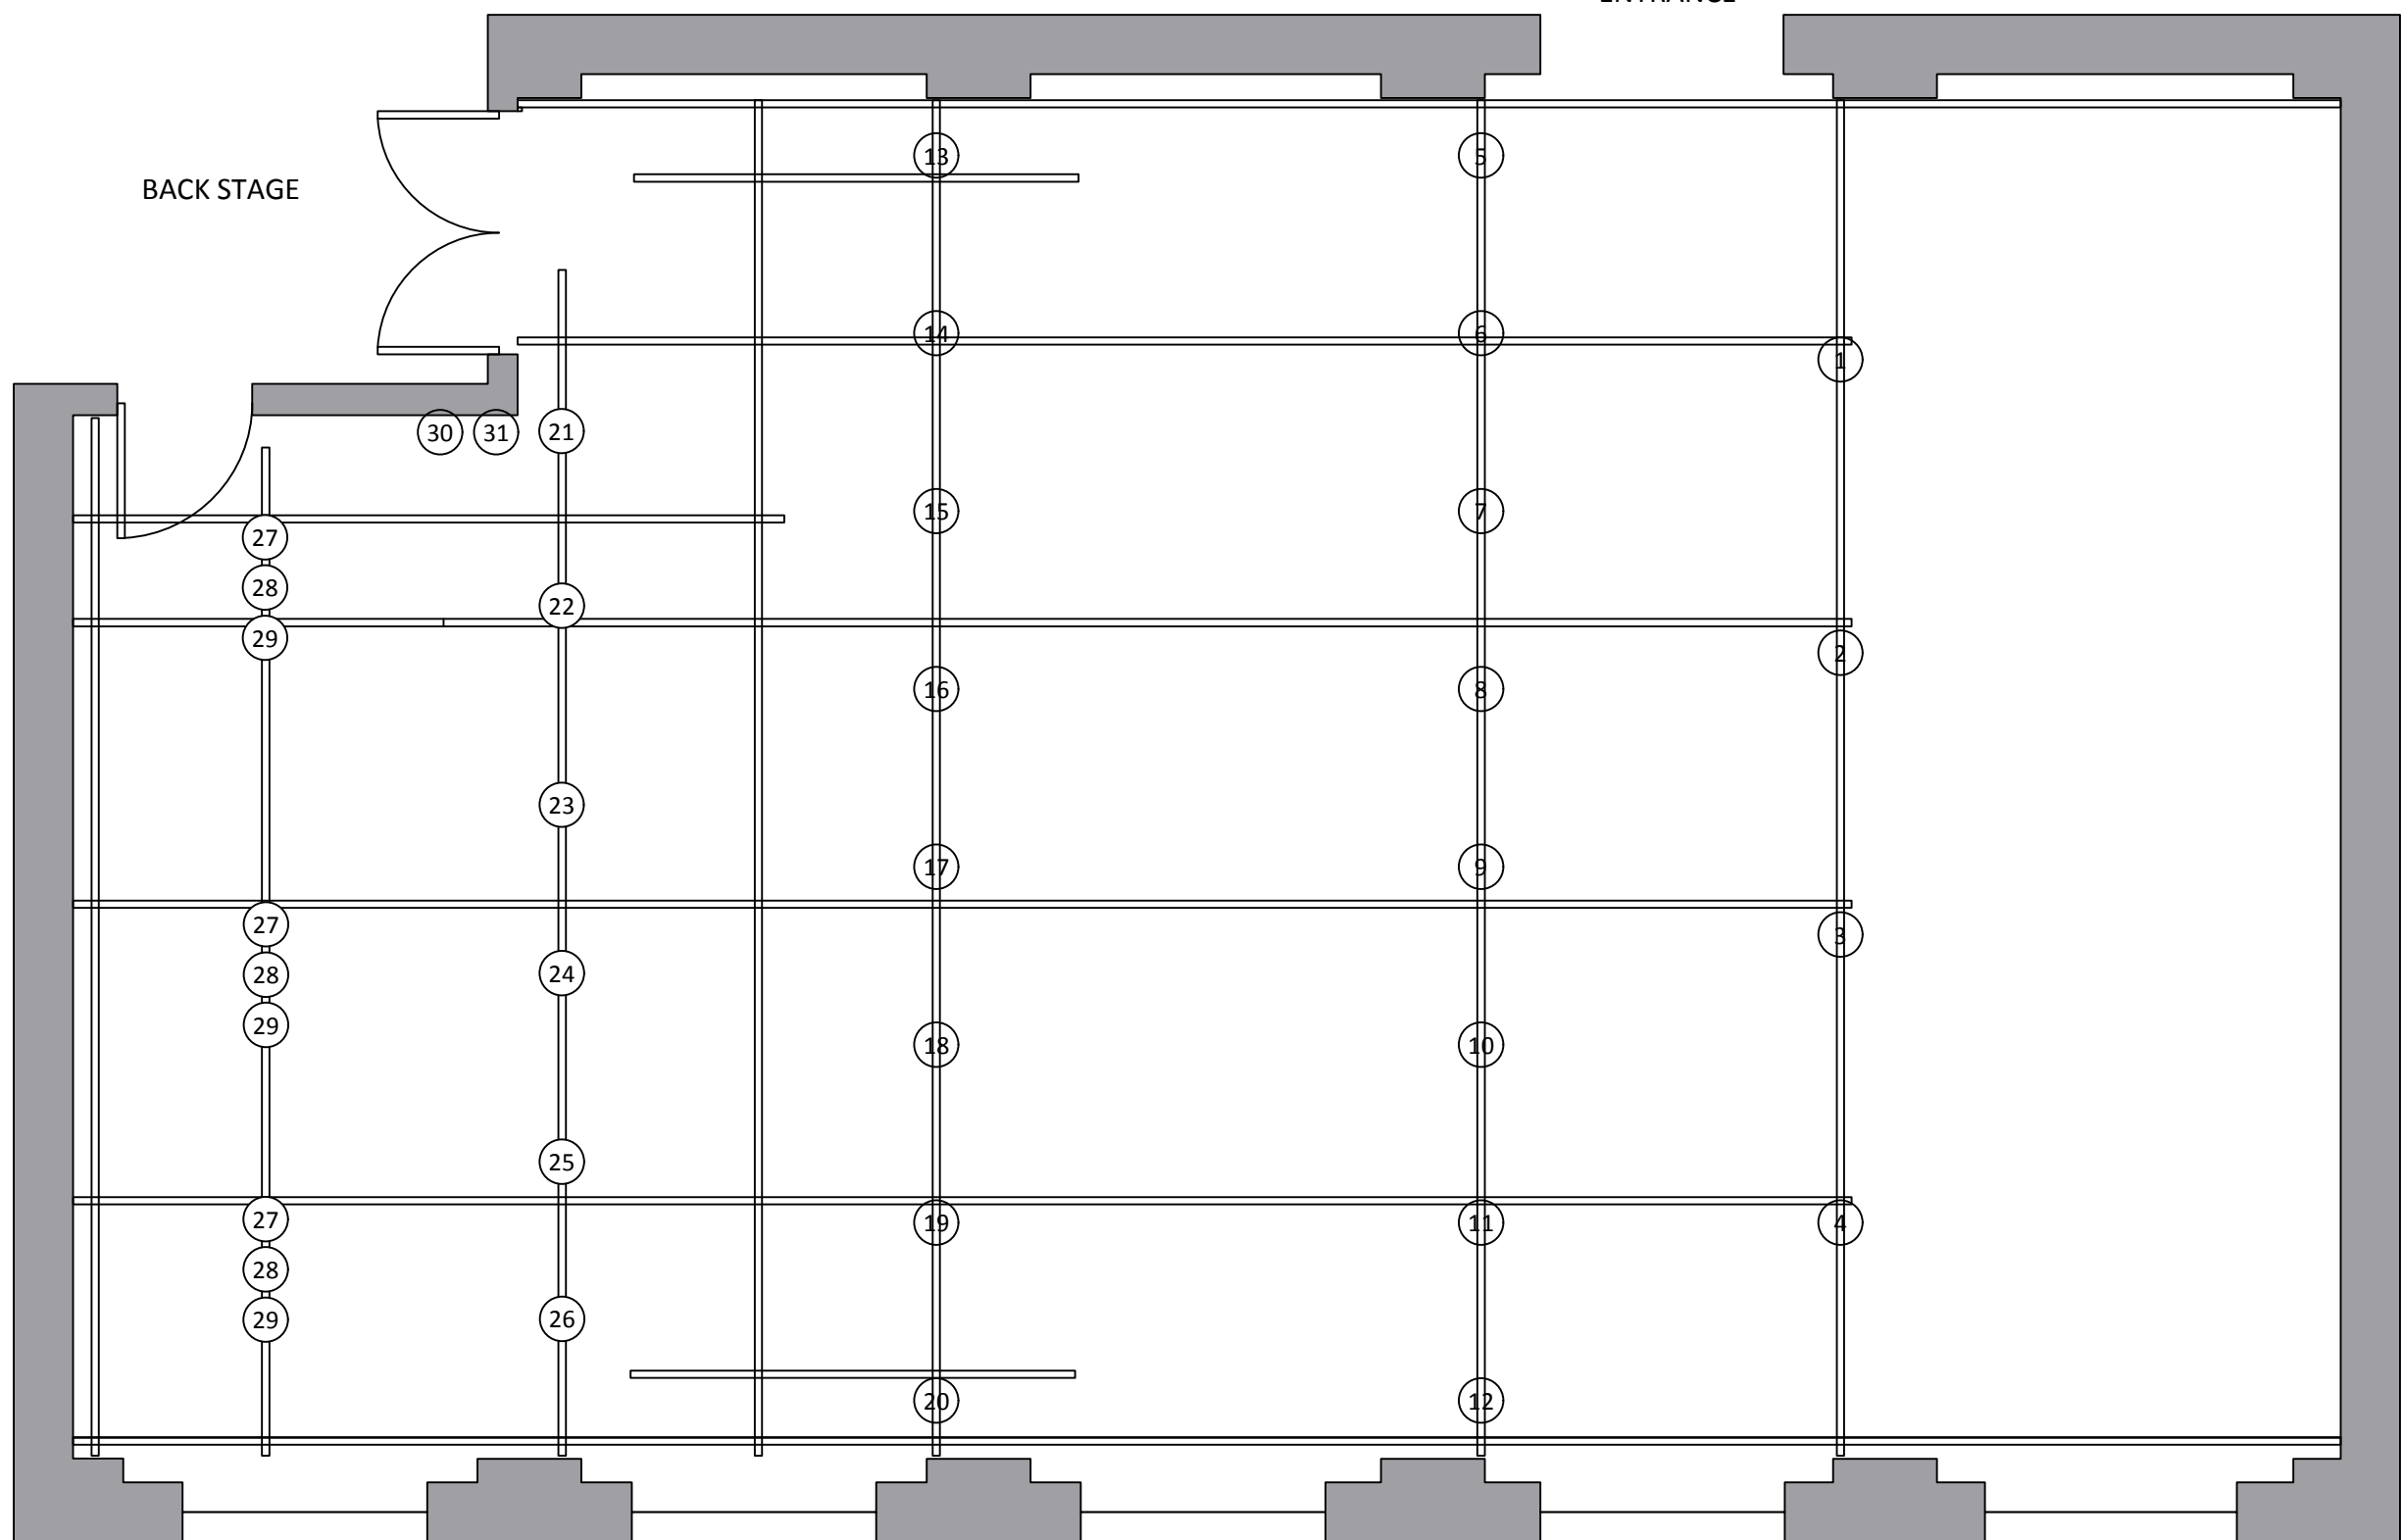

Date	25/01/13
Scale	1:50 @ A3


Venue	Lyra Theatre @ Artspace Studio Theatre
Title	Grid Plan with patch numbers
Drawn by	



SECTION - REDUCED SEATING



SECTION - FULL SEATING

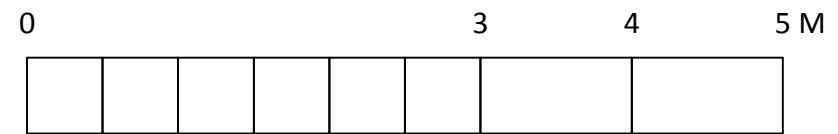

Date	25/01/13
Scale	1:50 @ A3

Venue	Lyra Theatre @ Artspace Studio Theatre
Title	Thetre Sections
Drawn by	