


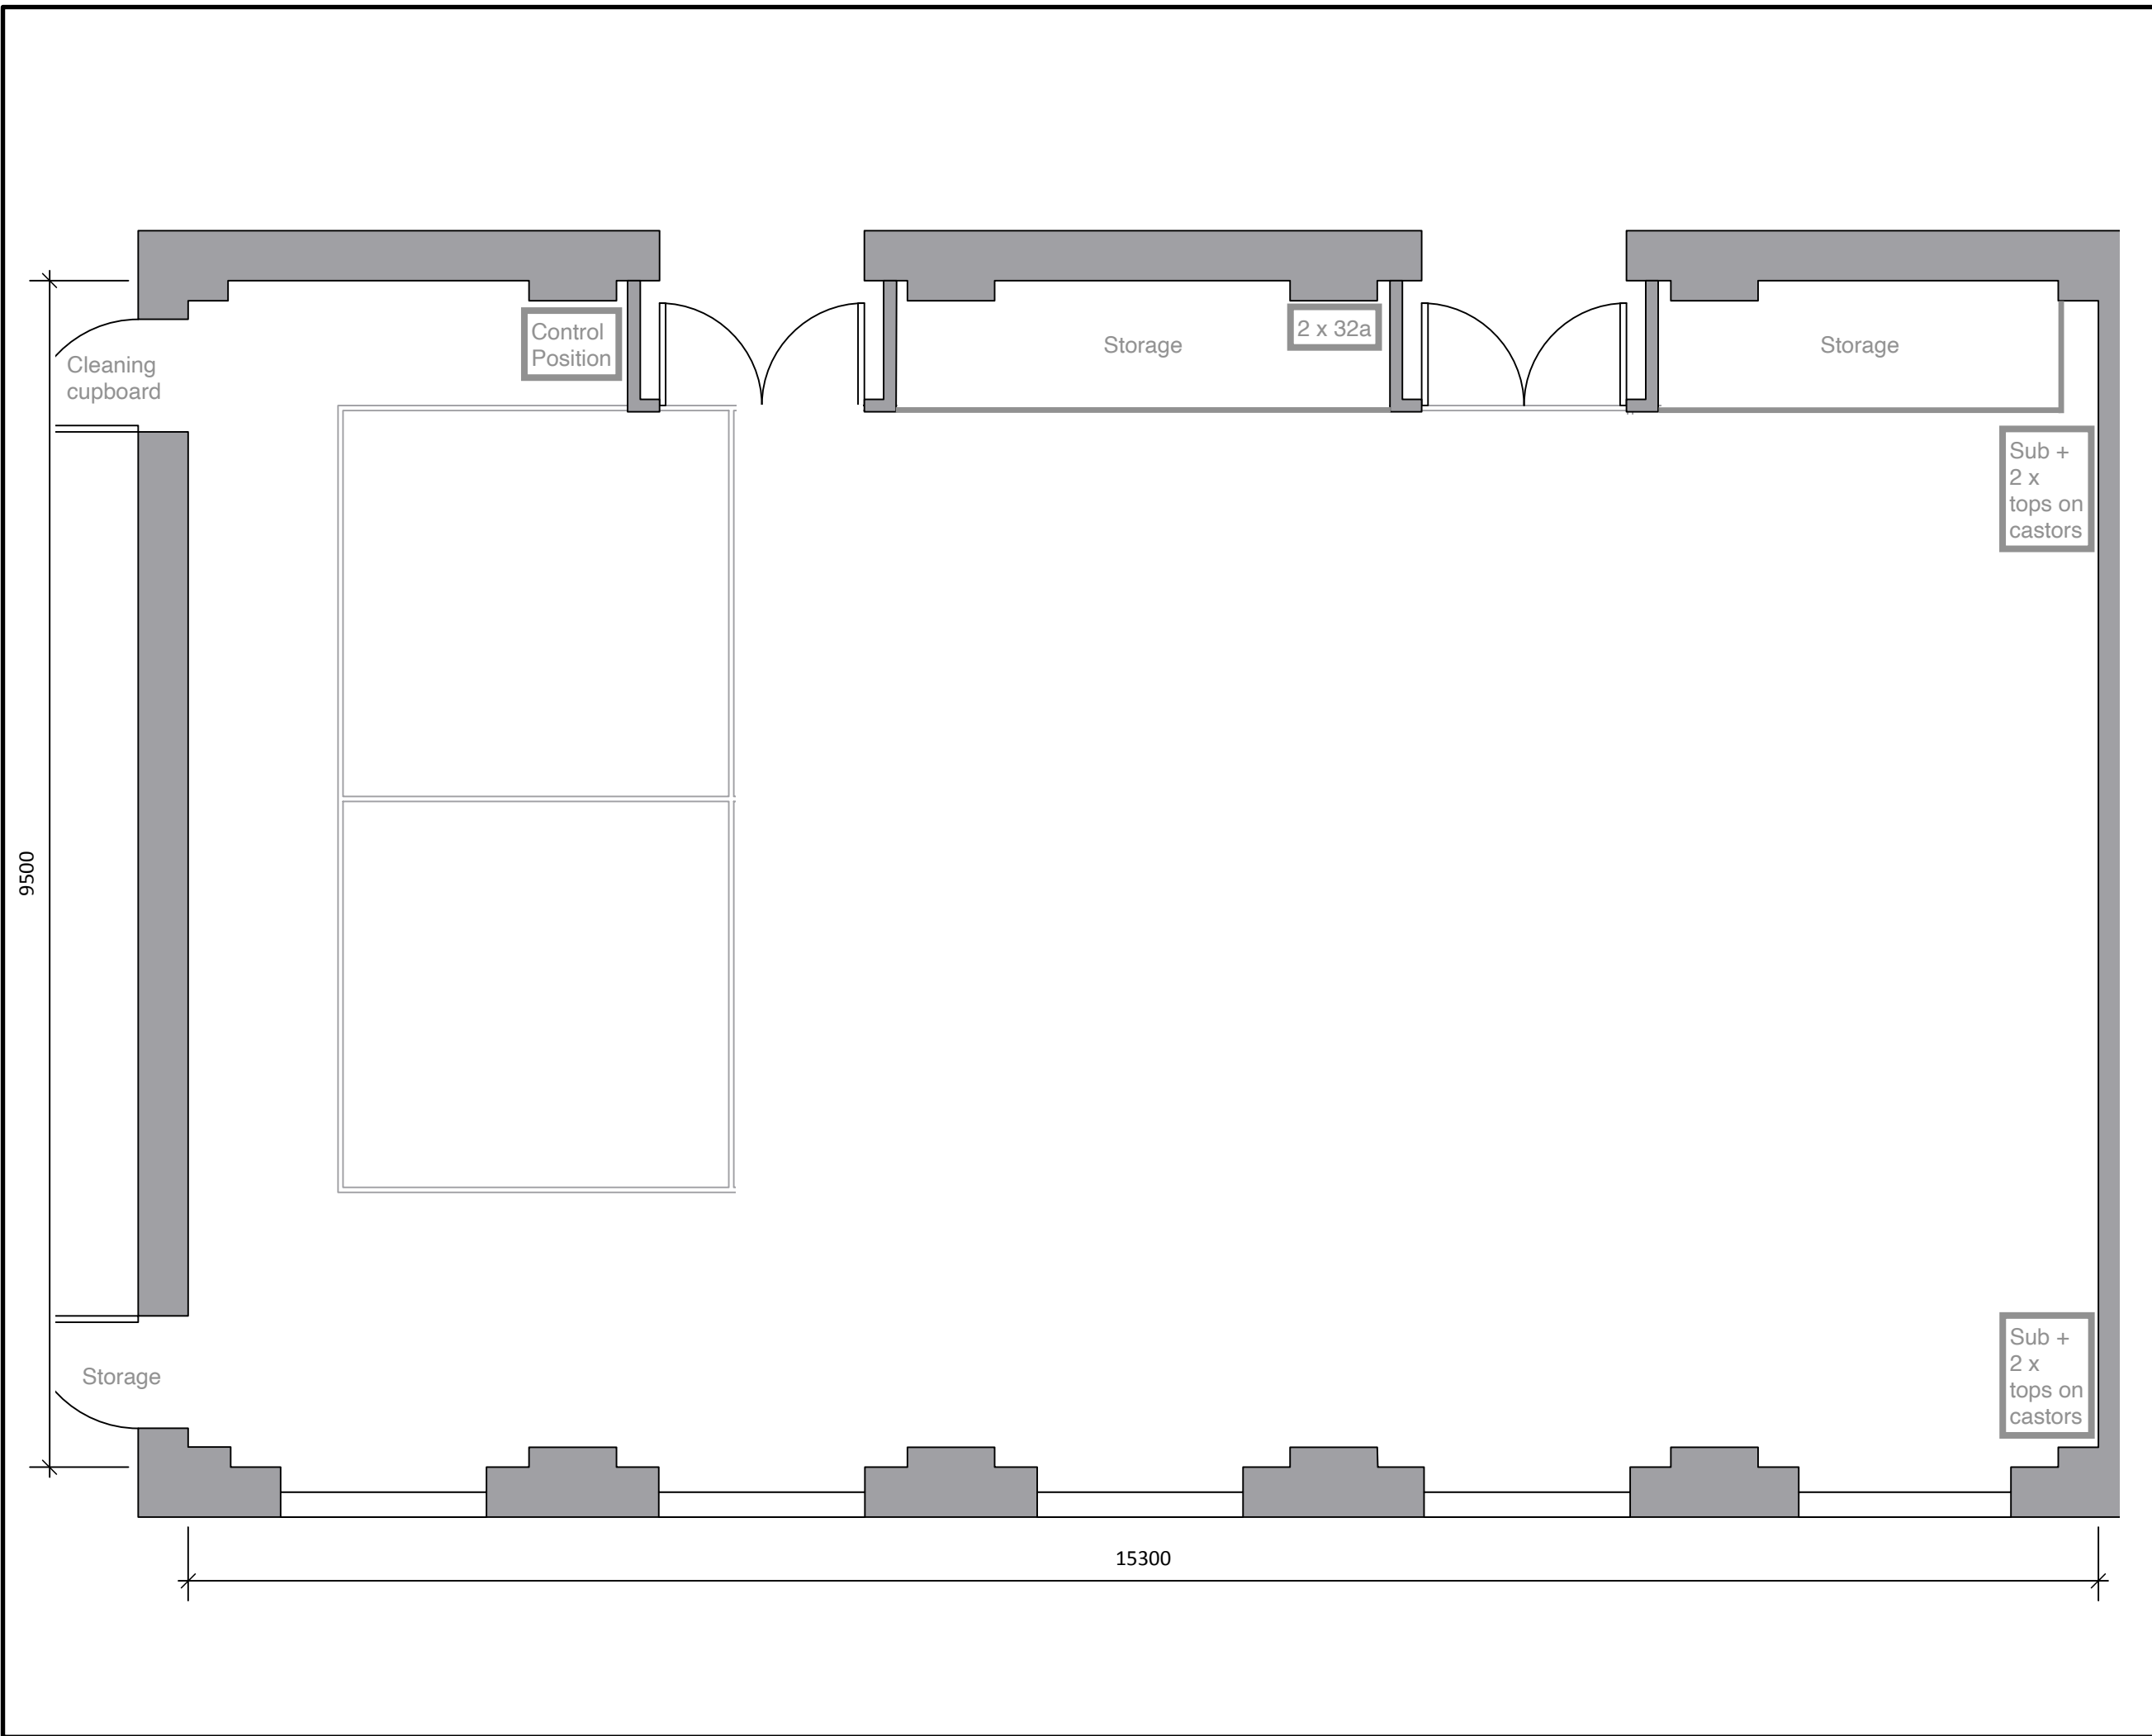

	Date	25/01/13
	Scale	1:50 @ A3
Venue	Lyra Theatre @ Artspace Downstairs Studio	
Title	Ground Plan	
Drawn by	Craig Fleming	